




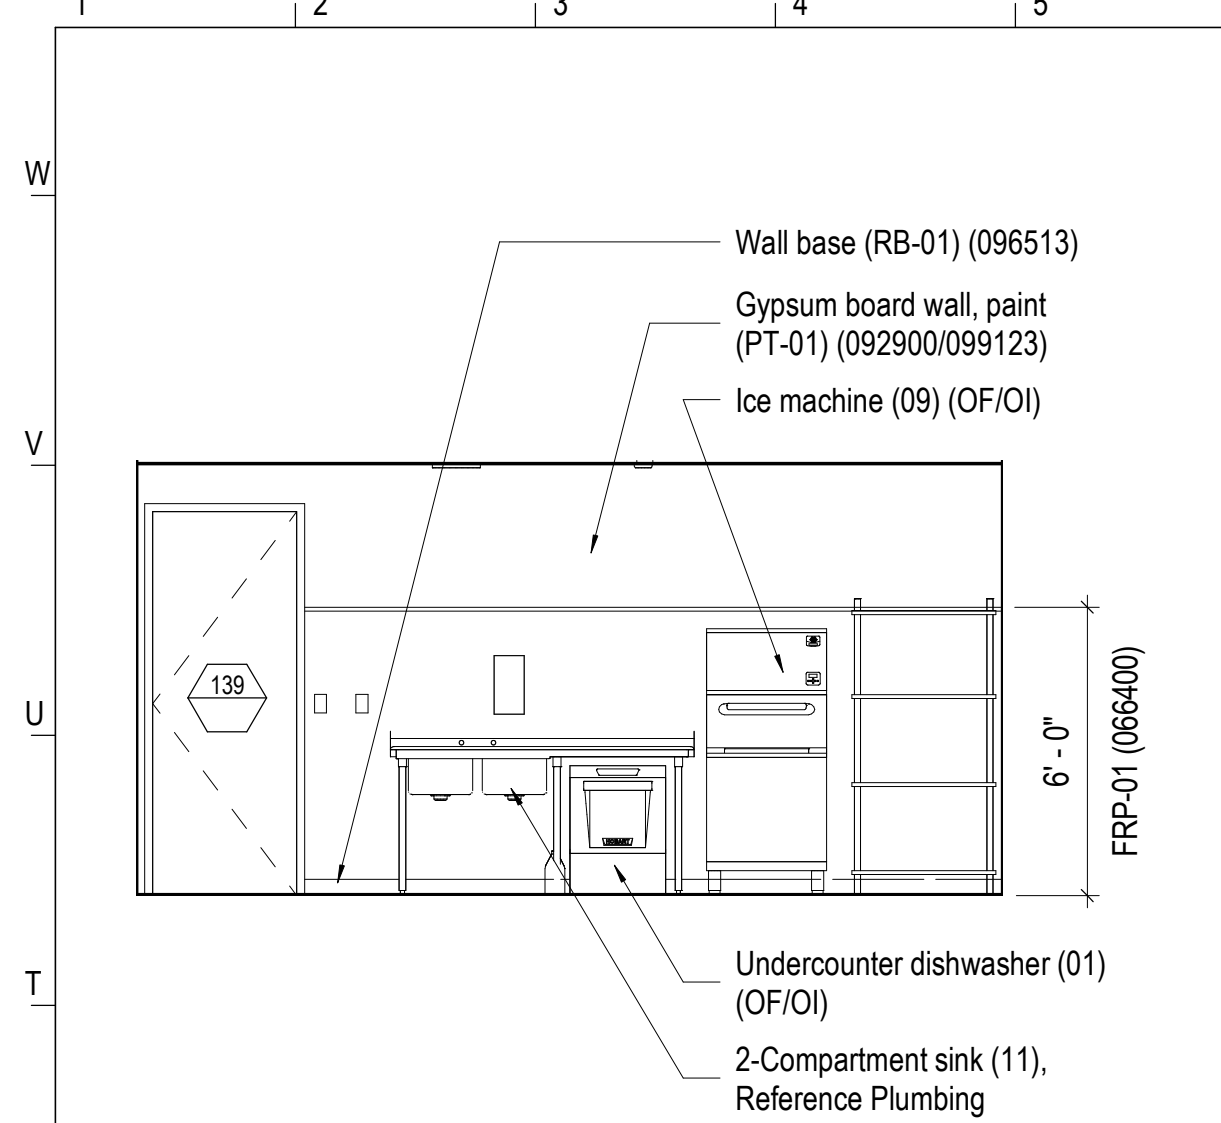


S1 Cafe Support - 139 - East
A-440 1/4" = 1'-0"

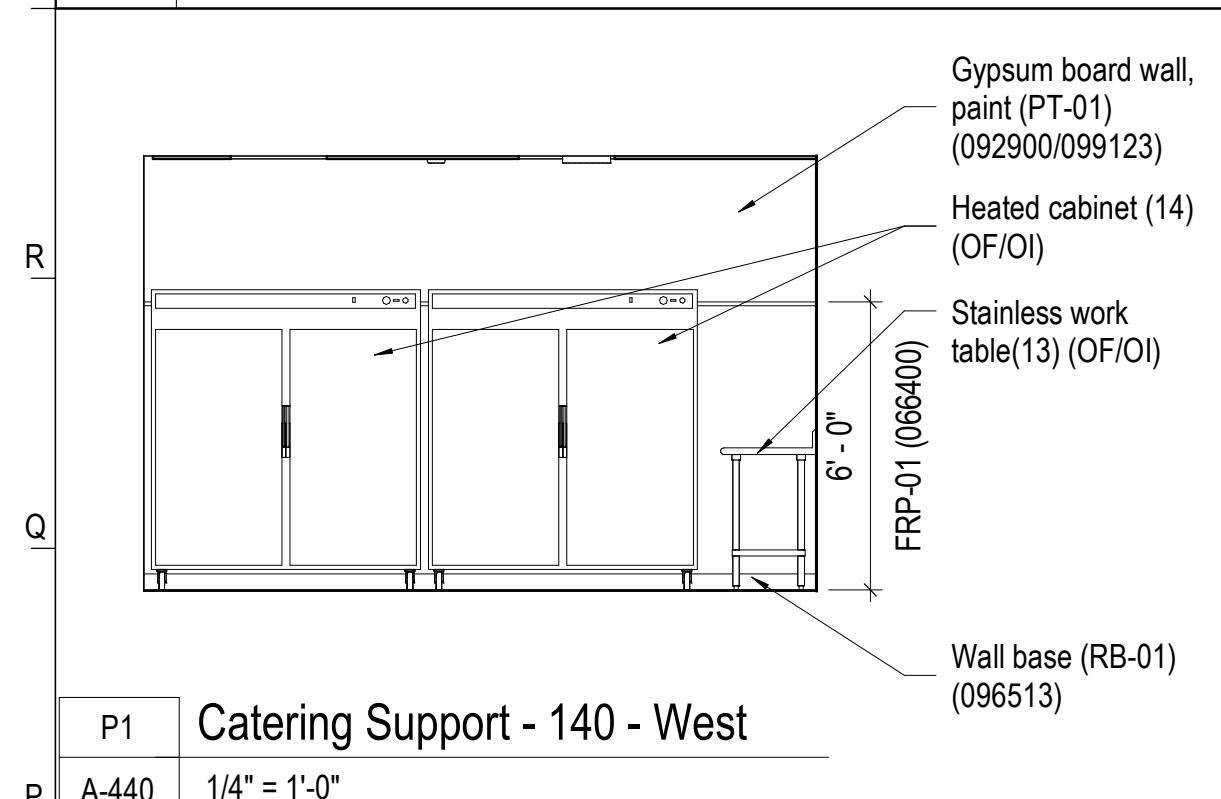


P1 Catering Support - 140 - West
A-440 1/4" = 1'-0"

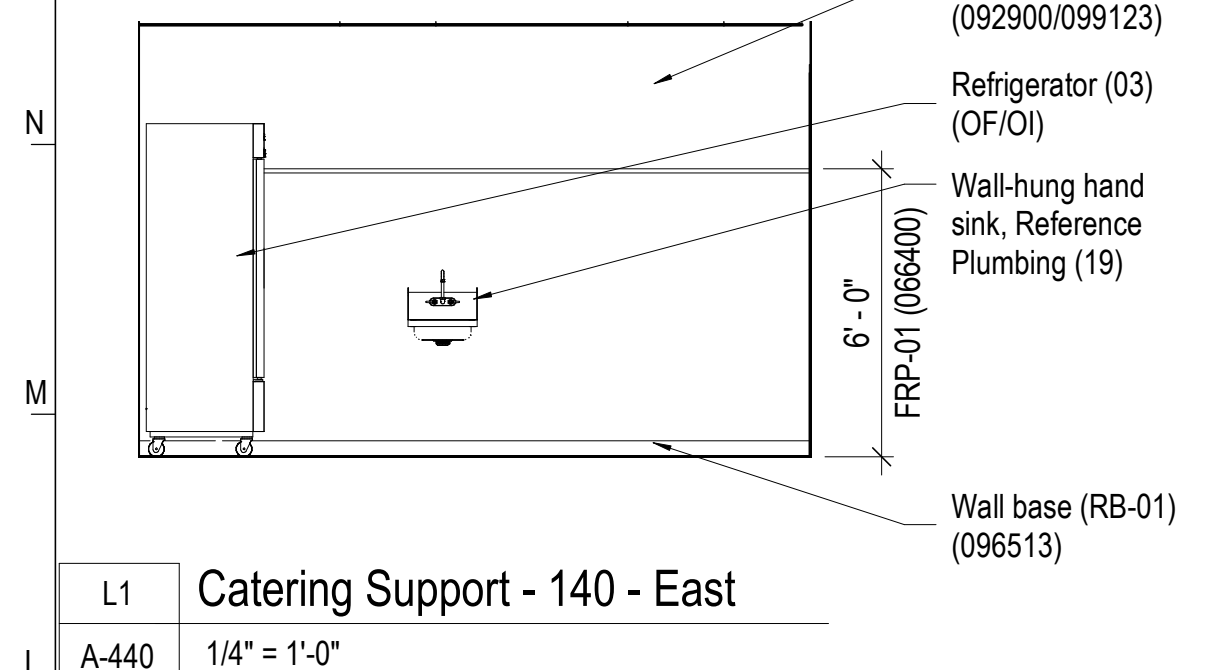


L1 Catering Support - 140 - East
A-440 1/4" = 1'-0"

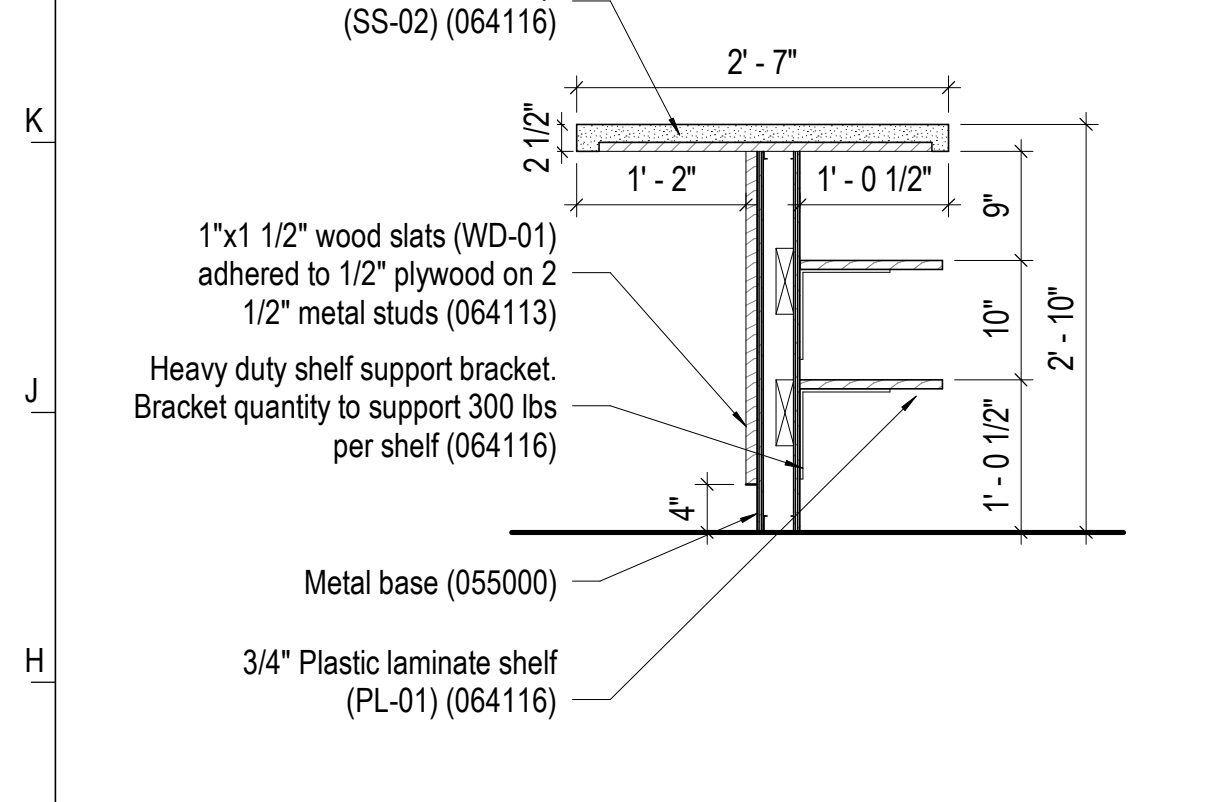


G1 Millwork Section at Cafe Bar Counter
A-440 3/4" = 1'-0"

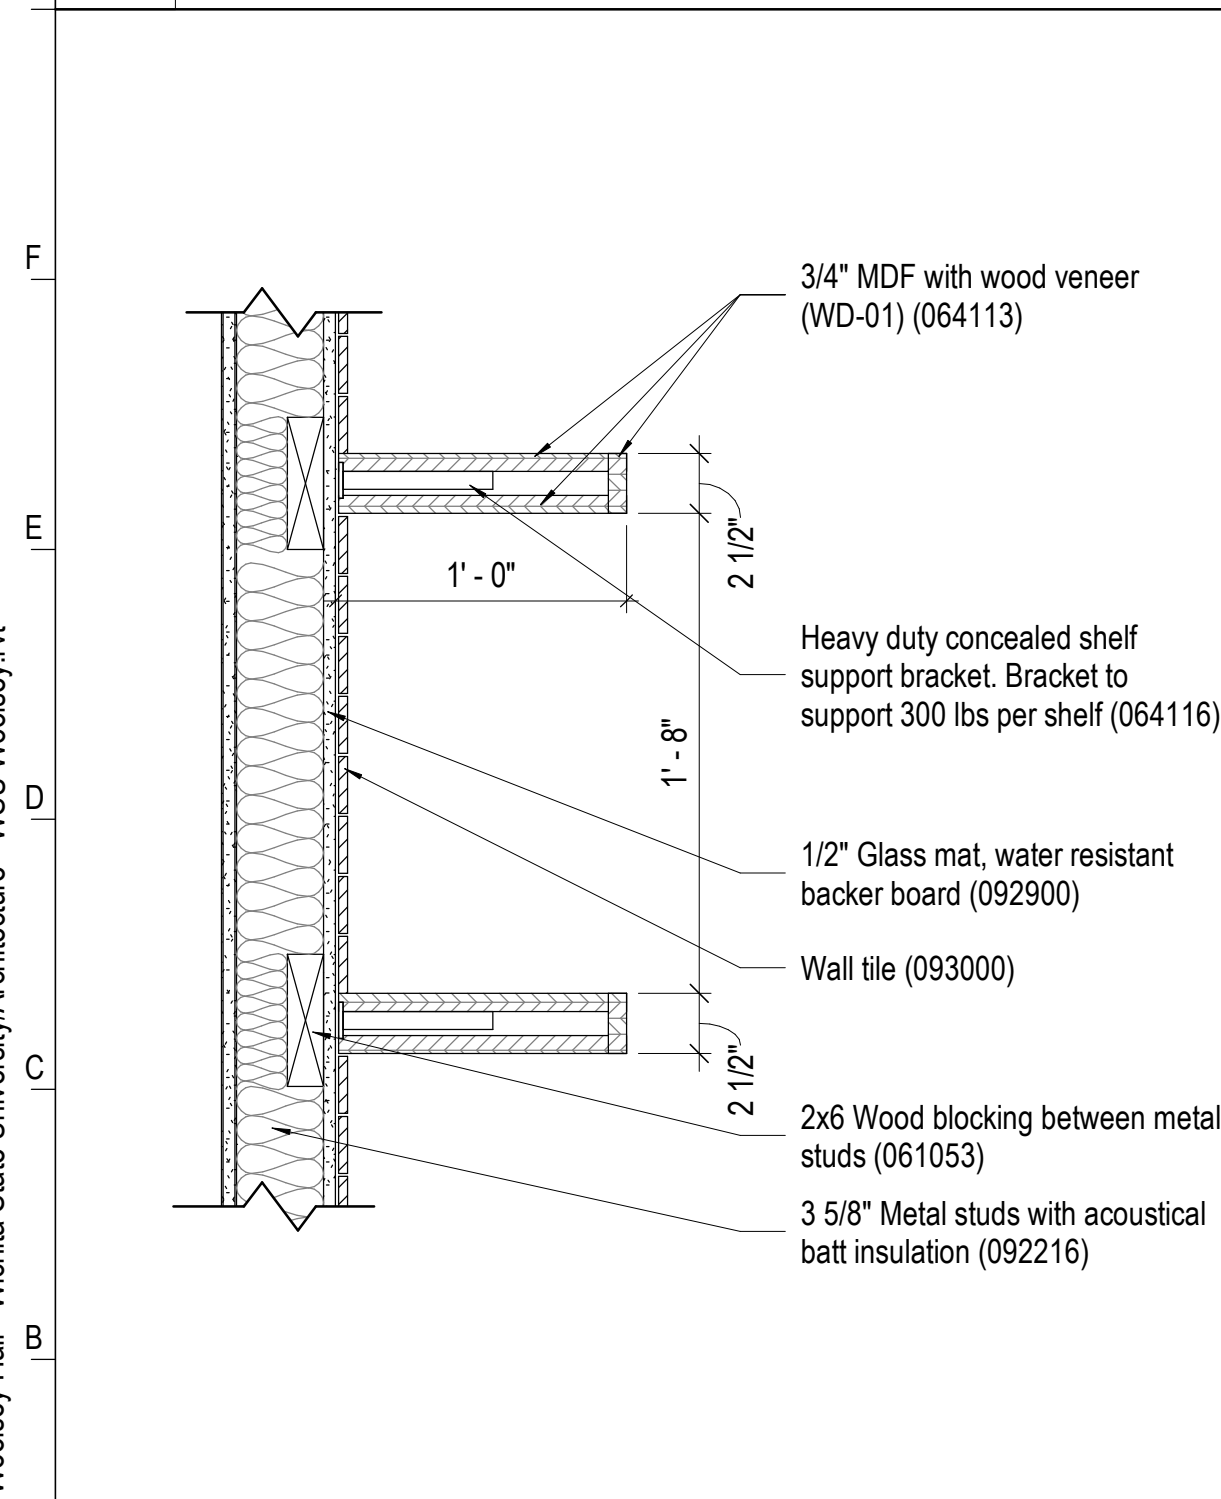


A1 Detail - Cafe Shelves
A-440 1 1/2" = 1'-0"

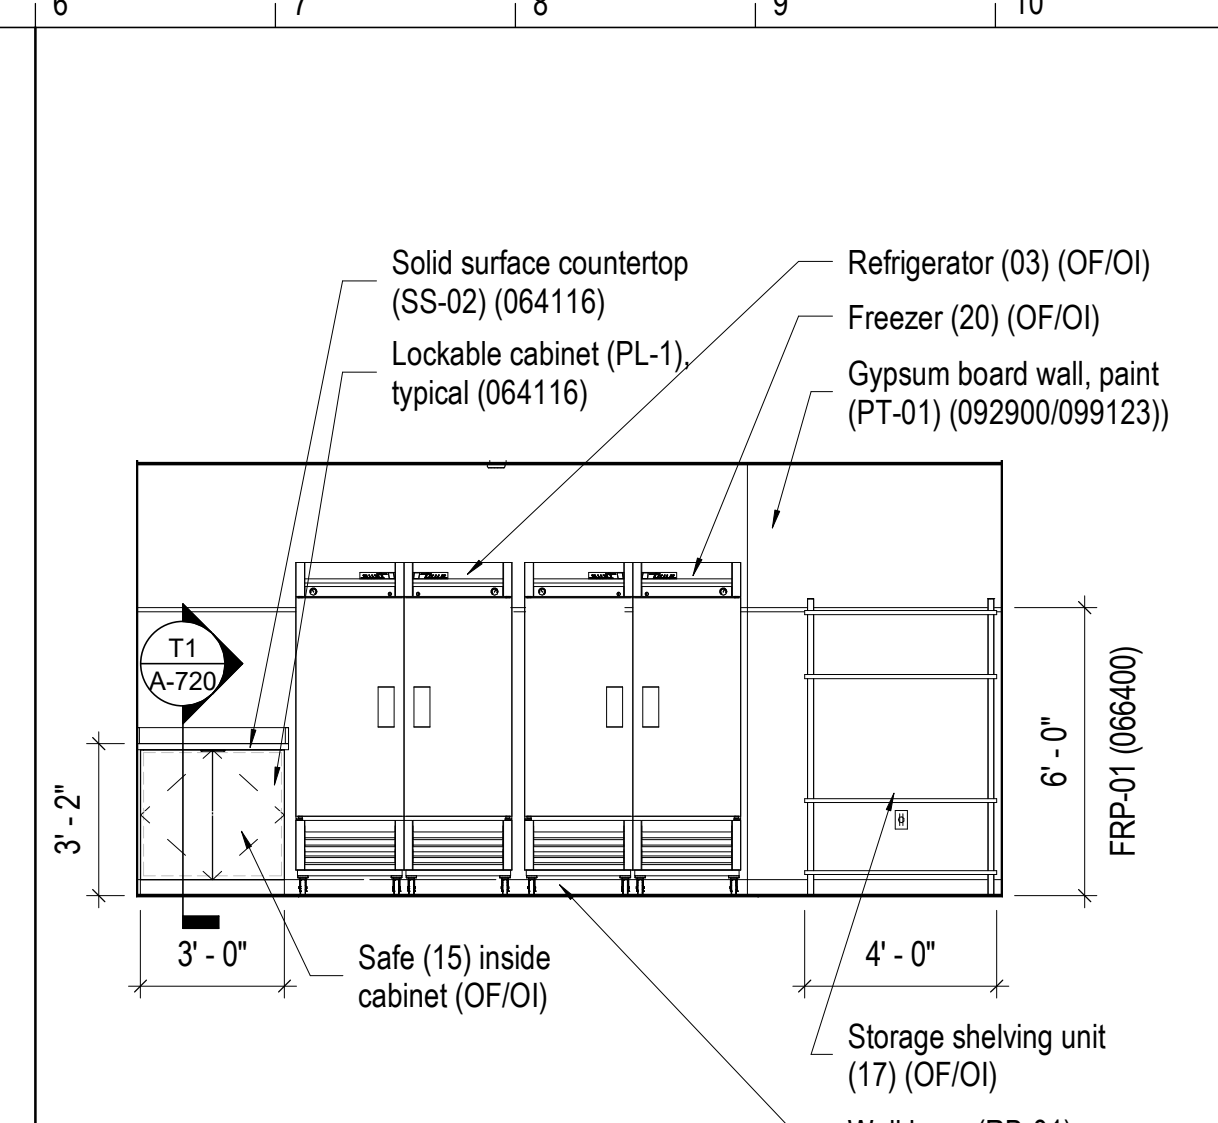


S6 Cafe Support - 139 - West
A-440 1/4" = 1'-0"

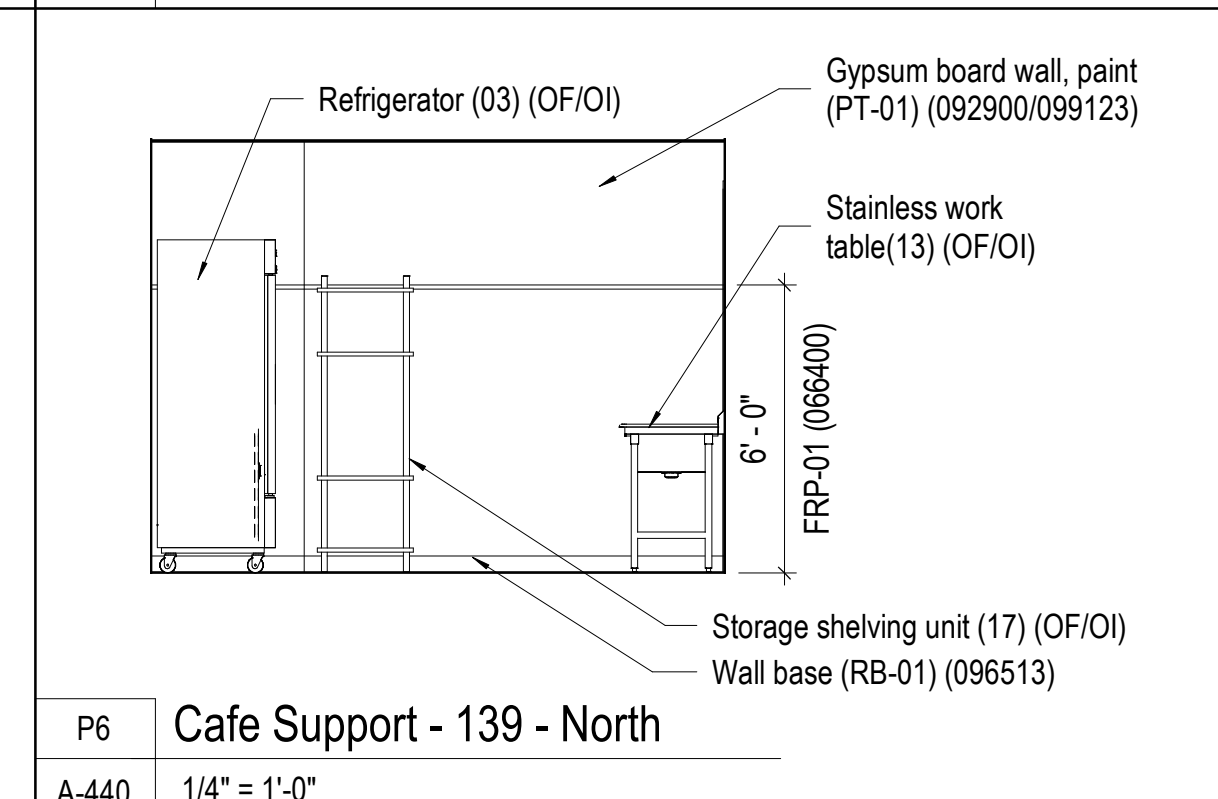


P6 Cafe Support - 139 - North
A-440 1/4" = 1'-0"

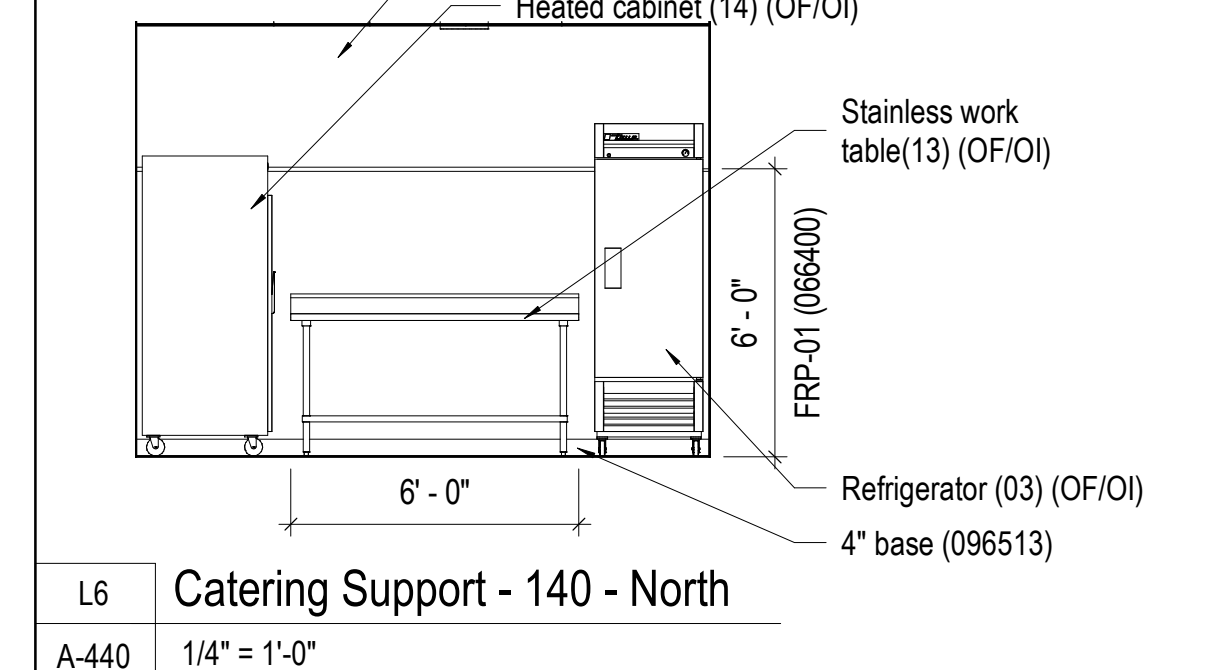


L6 Catering Support - 140 - North
A-440 1/4" = 1'-0"

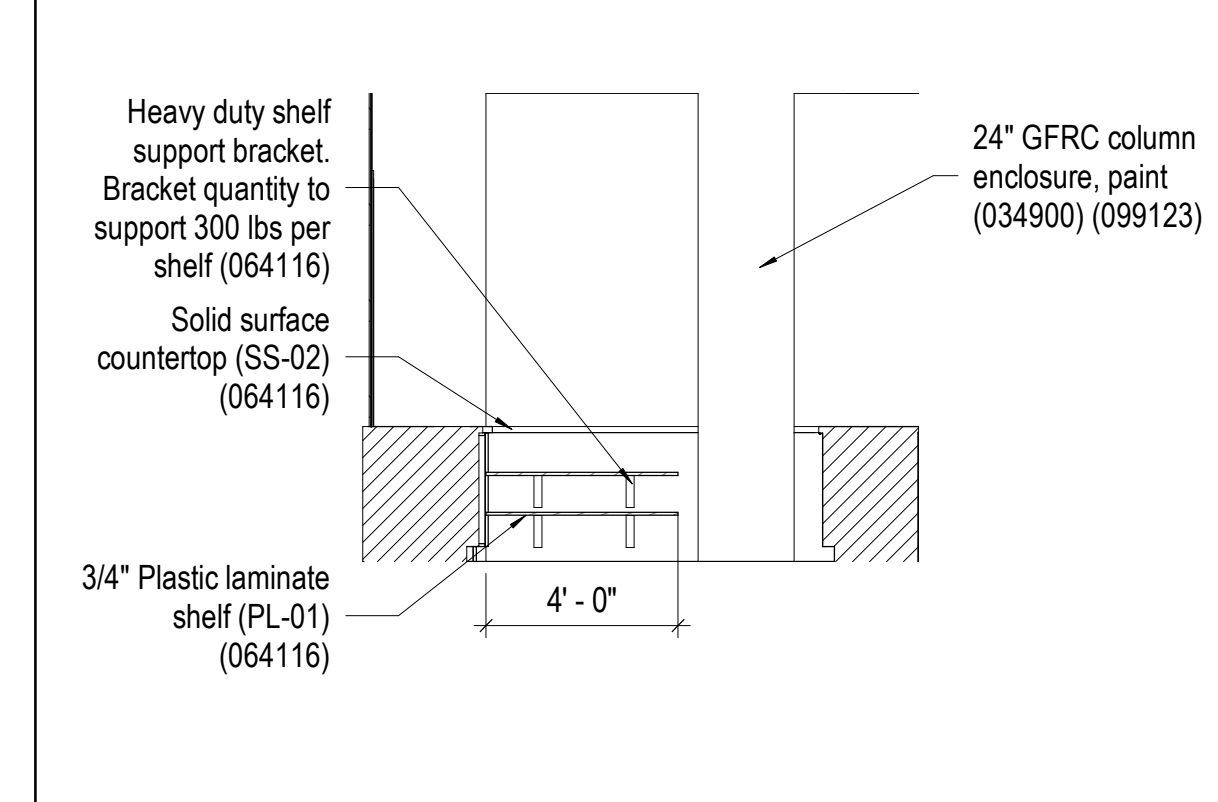


G6 Cafe Counter - 138 - North
A-440 1/4" = 1'-0"

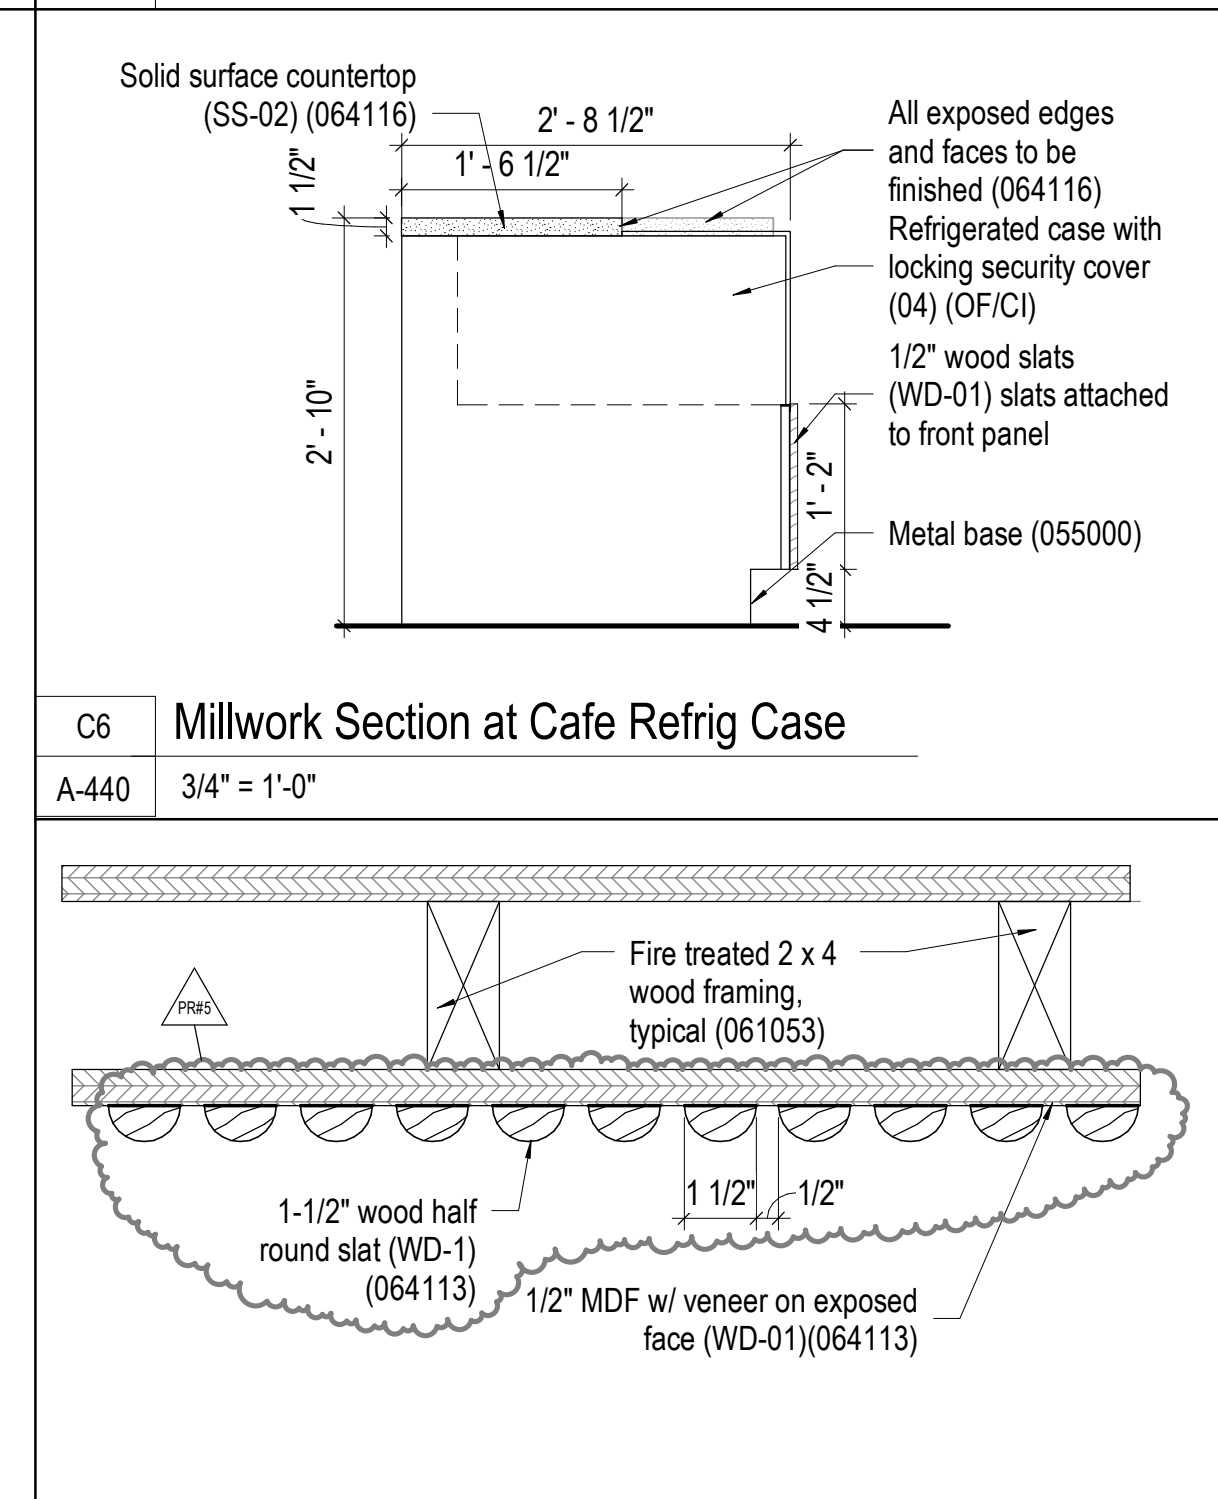


A6 Plan Detail - Cafe Face
A-440 3" = 1'-0"

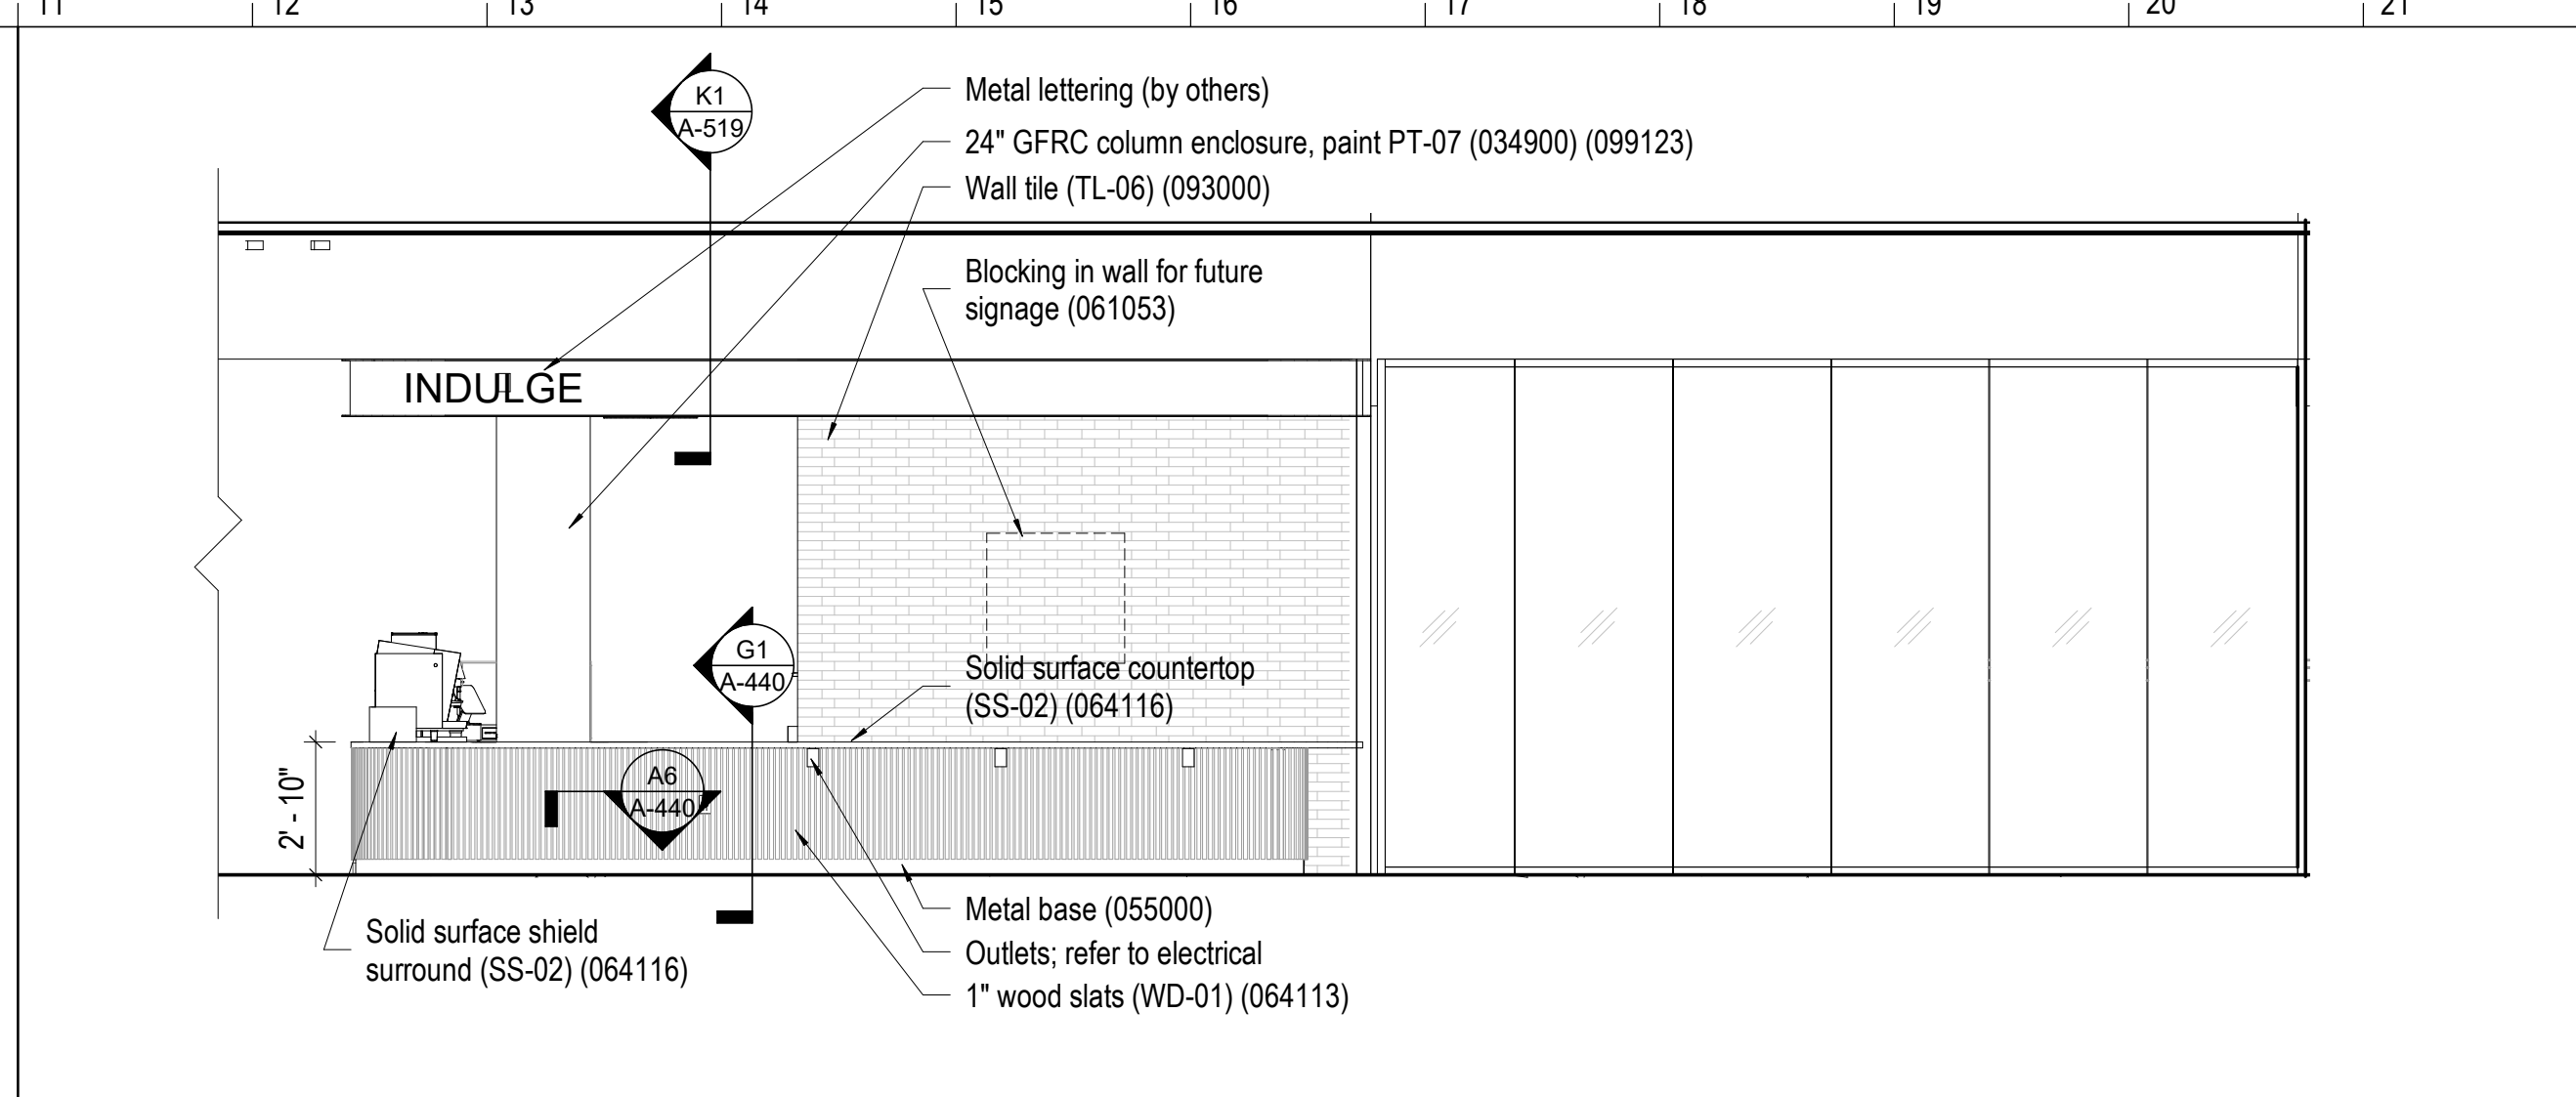


S11 Cafe Counter - 138 - South
A-440 1/4" = 1'-0"

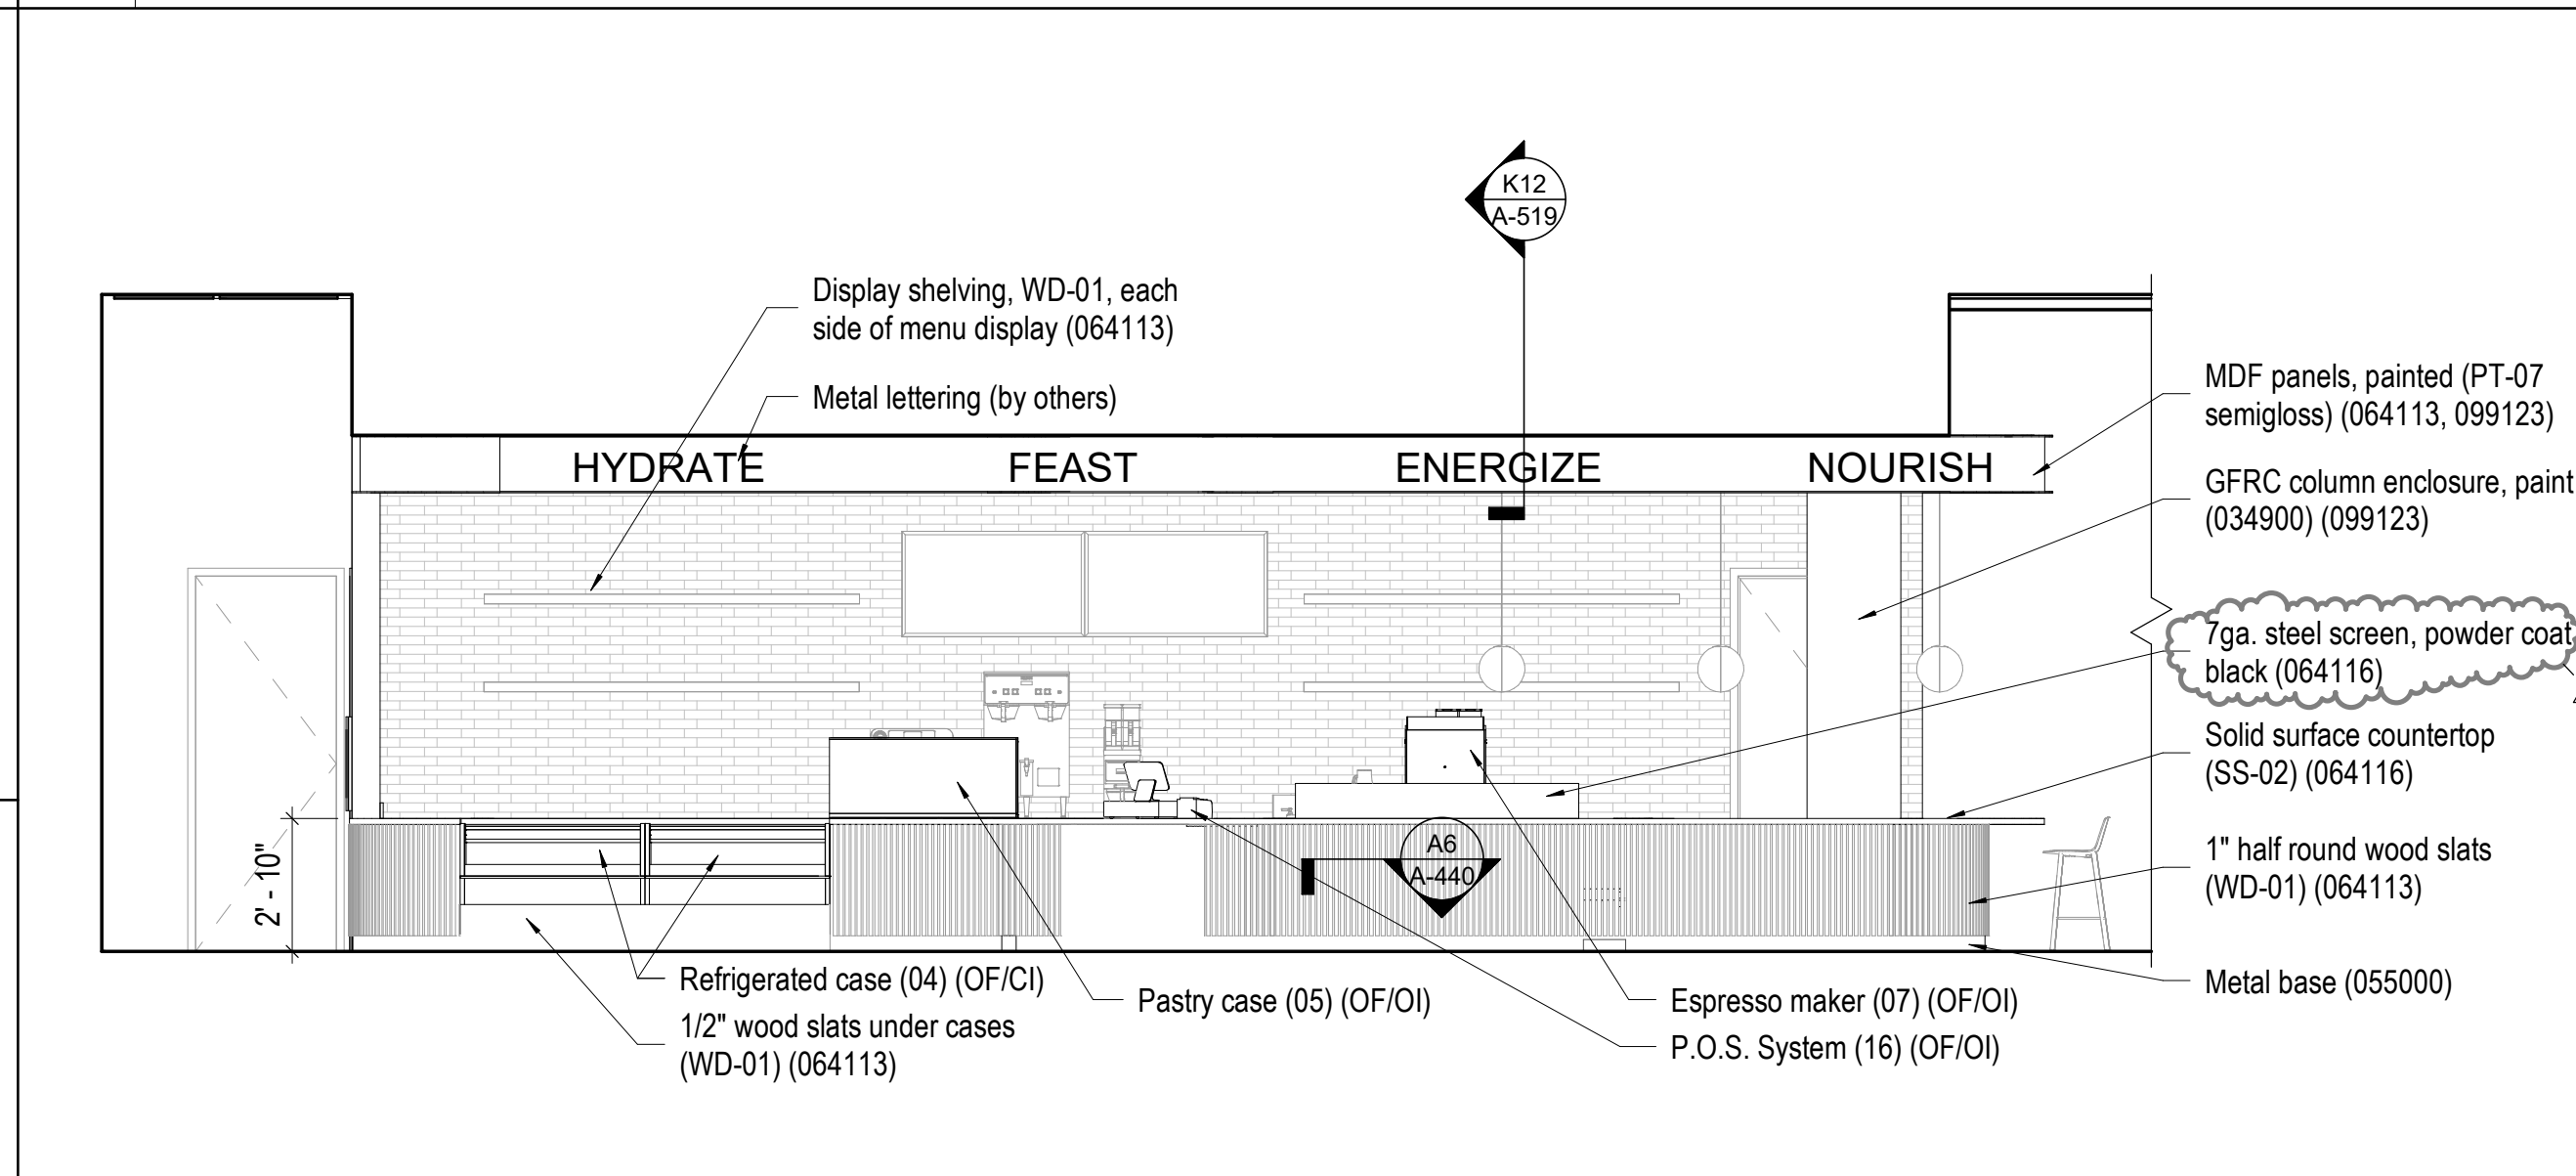


M11 Cafe Counter - 138 - West
A-440 1/4" = 1'-0"

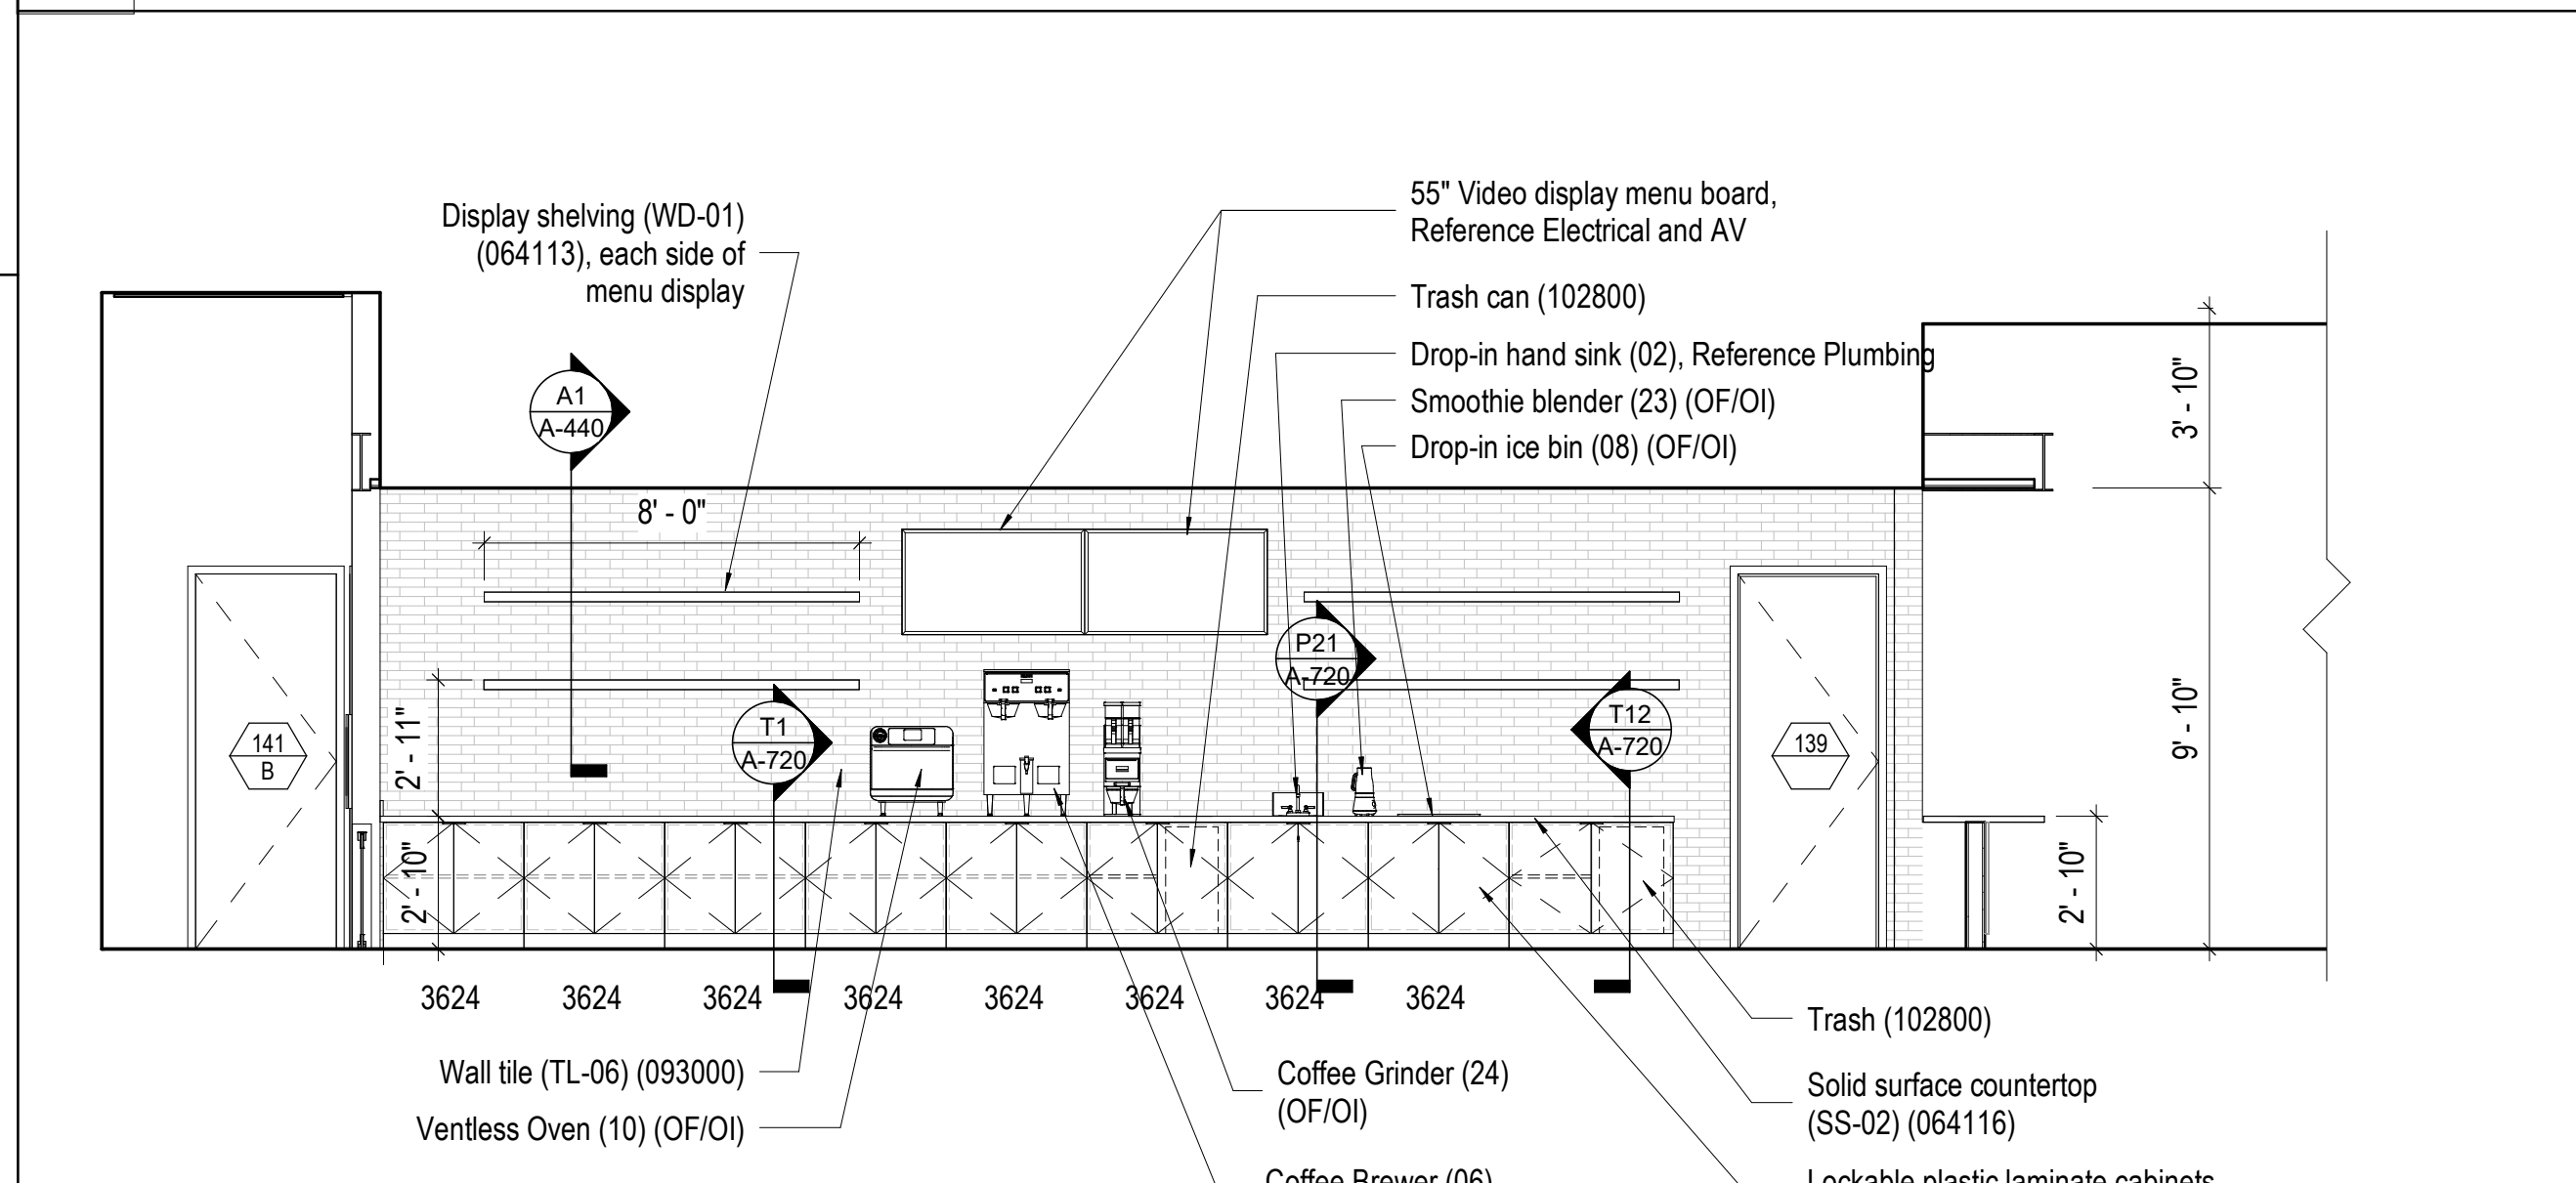


G11 Cafe Counter - 138 - West
A-440 1/4" = 1'-0"

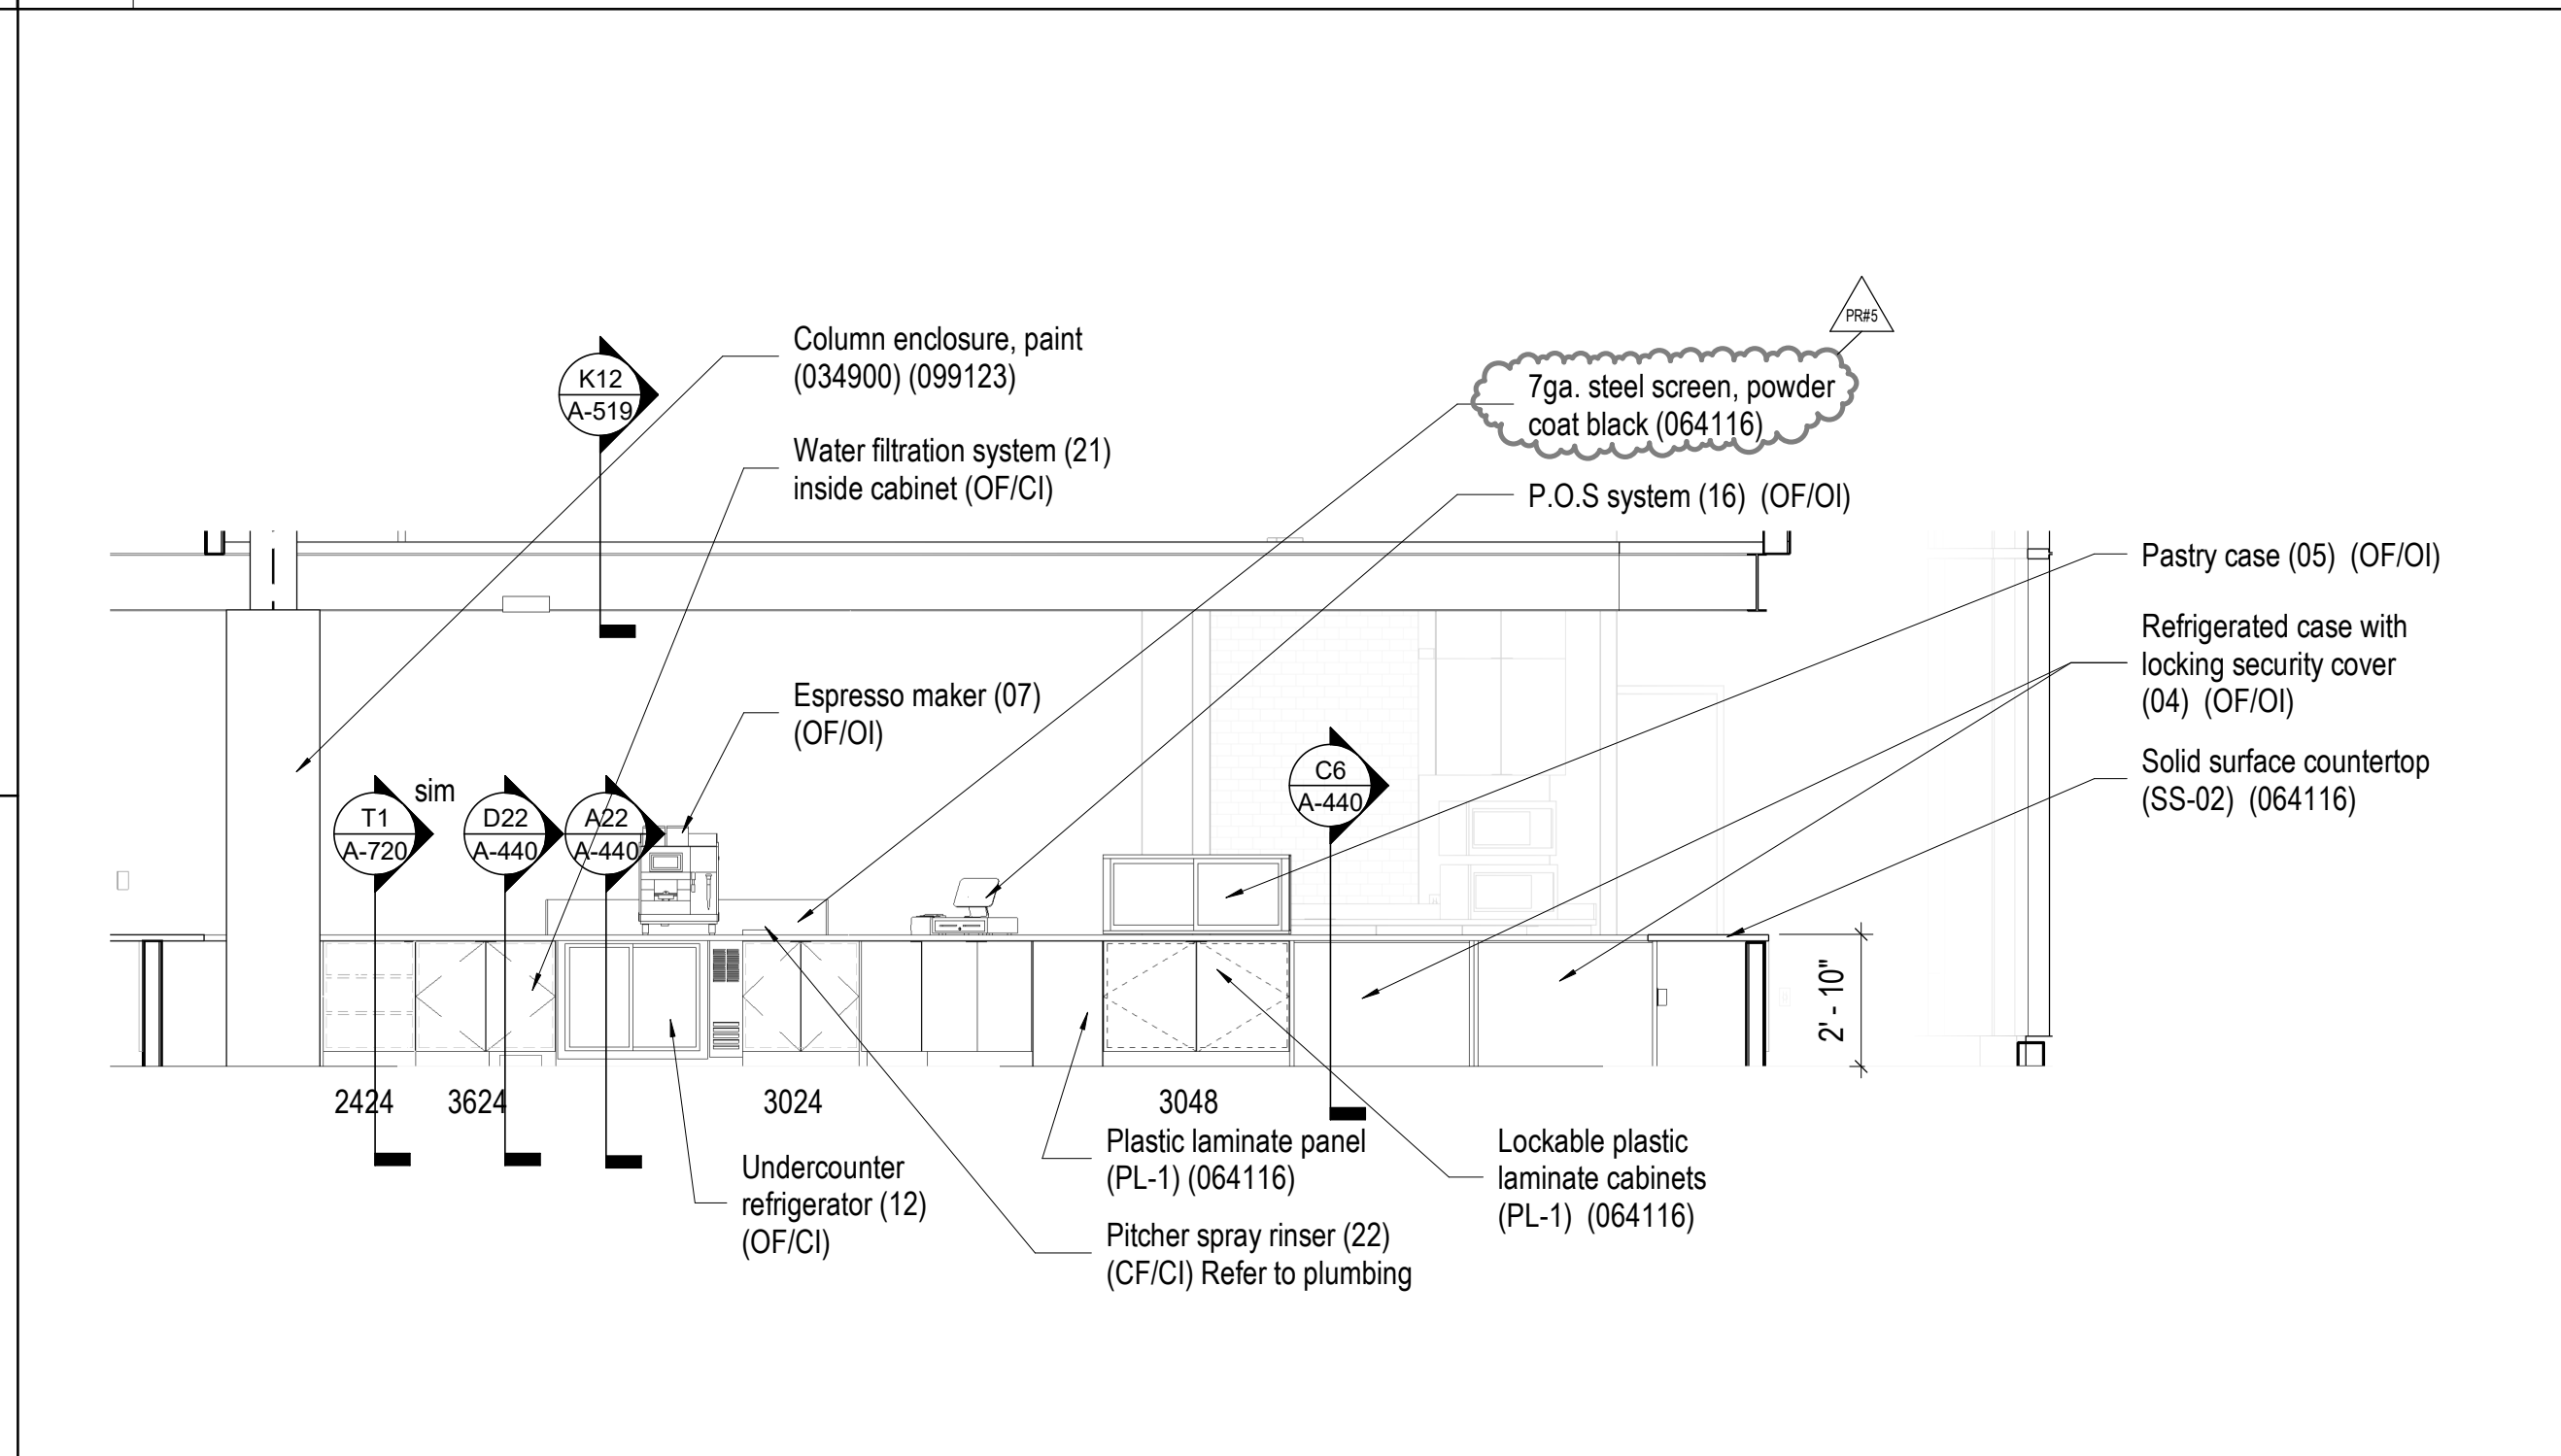

A11 Cafe Counter - 138 - East
A-440 1/4" = 1'-0"

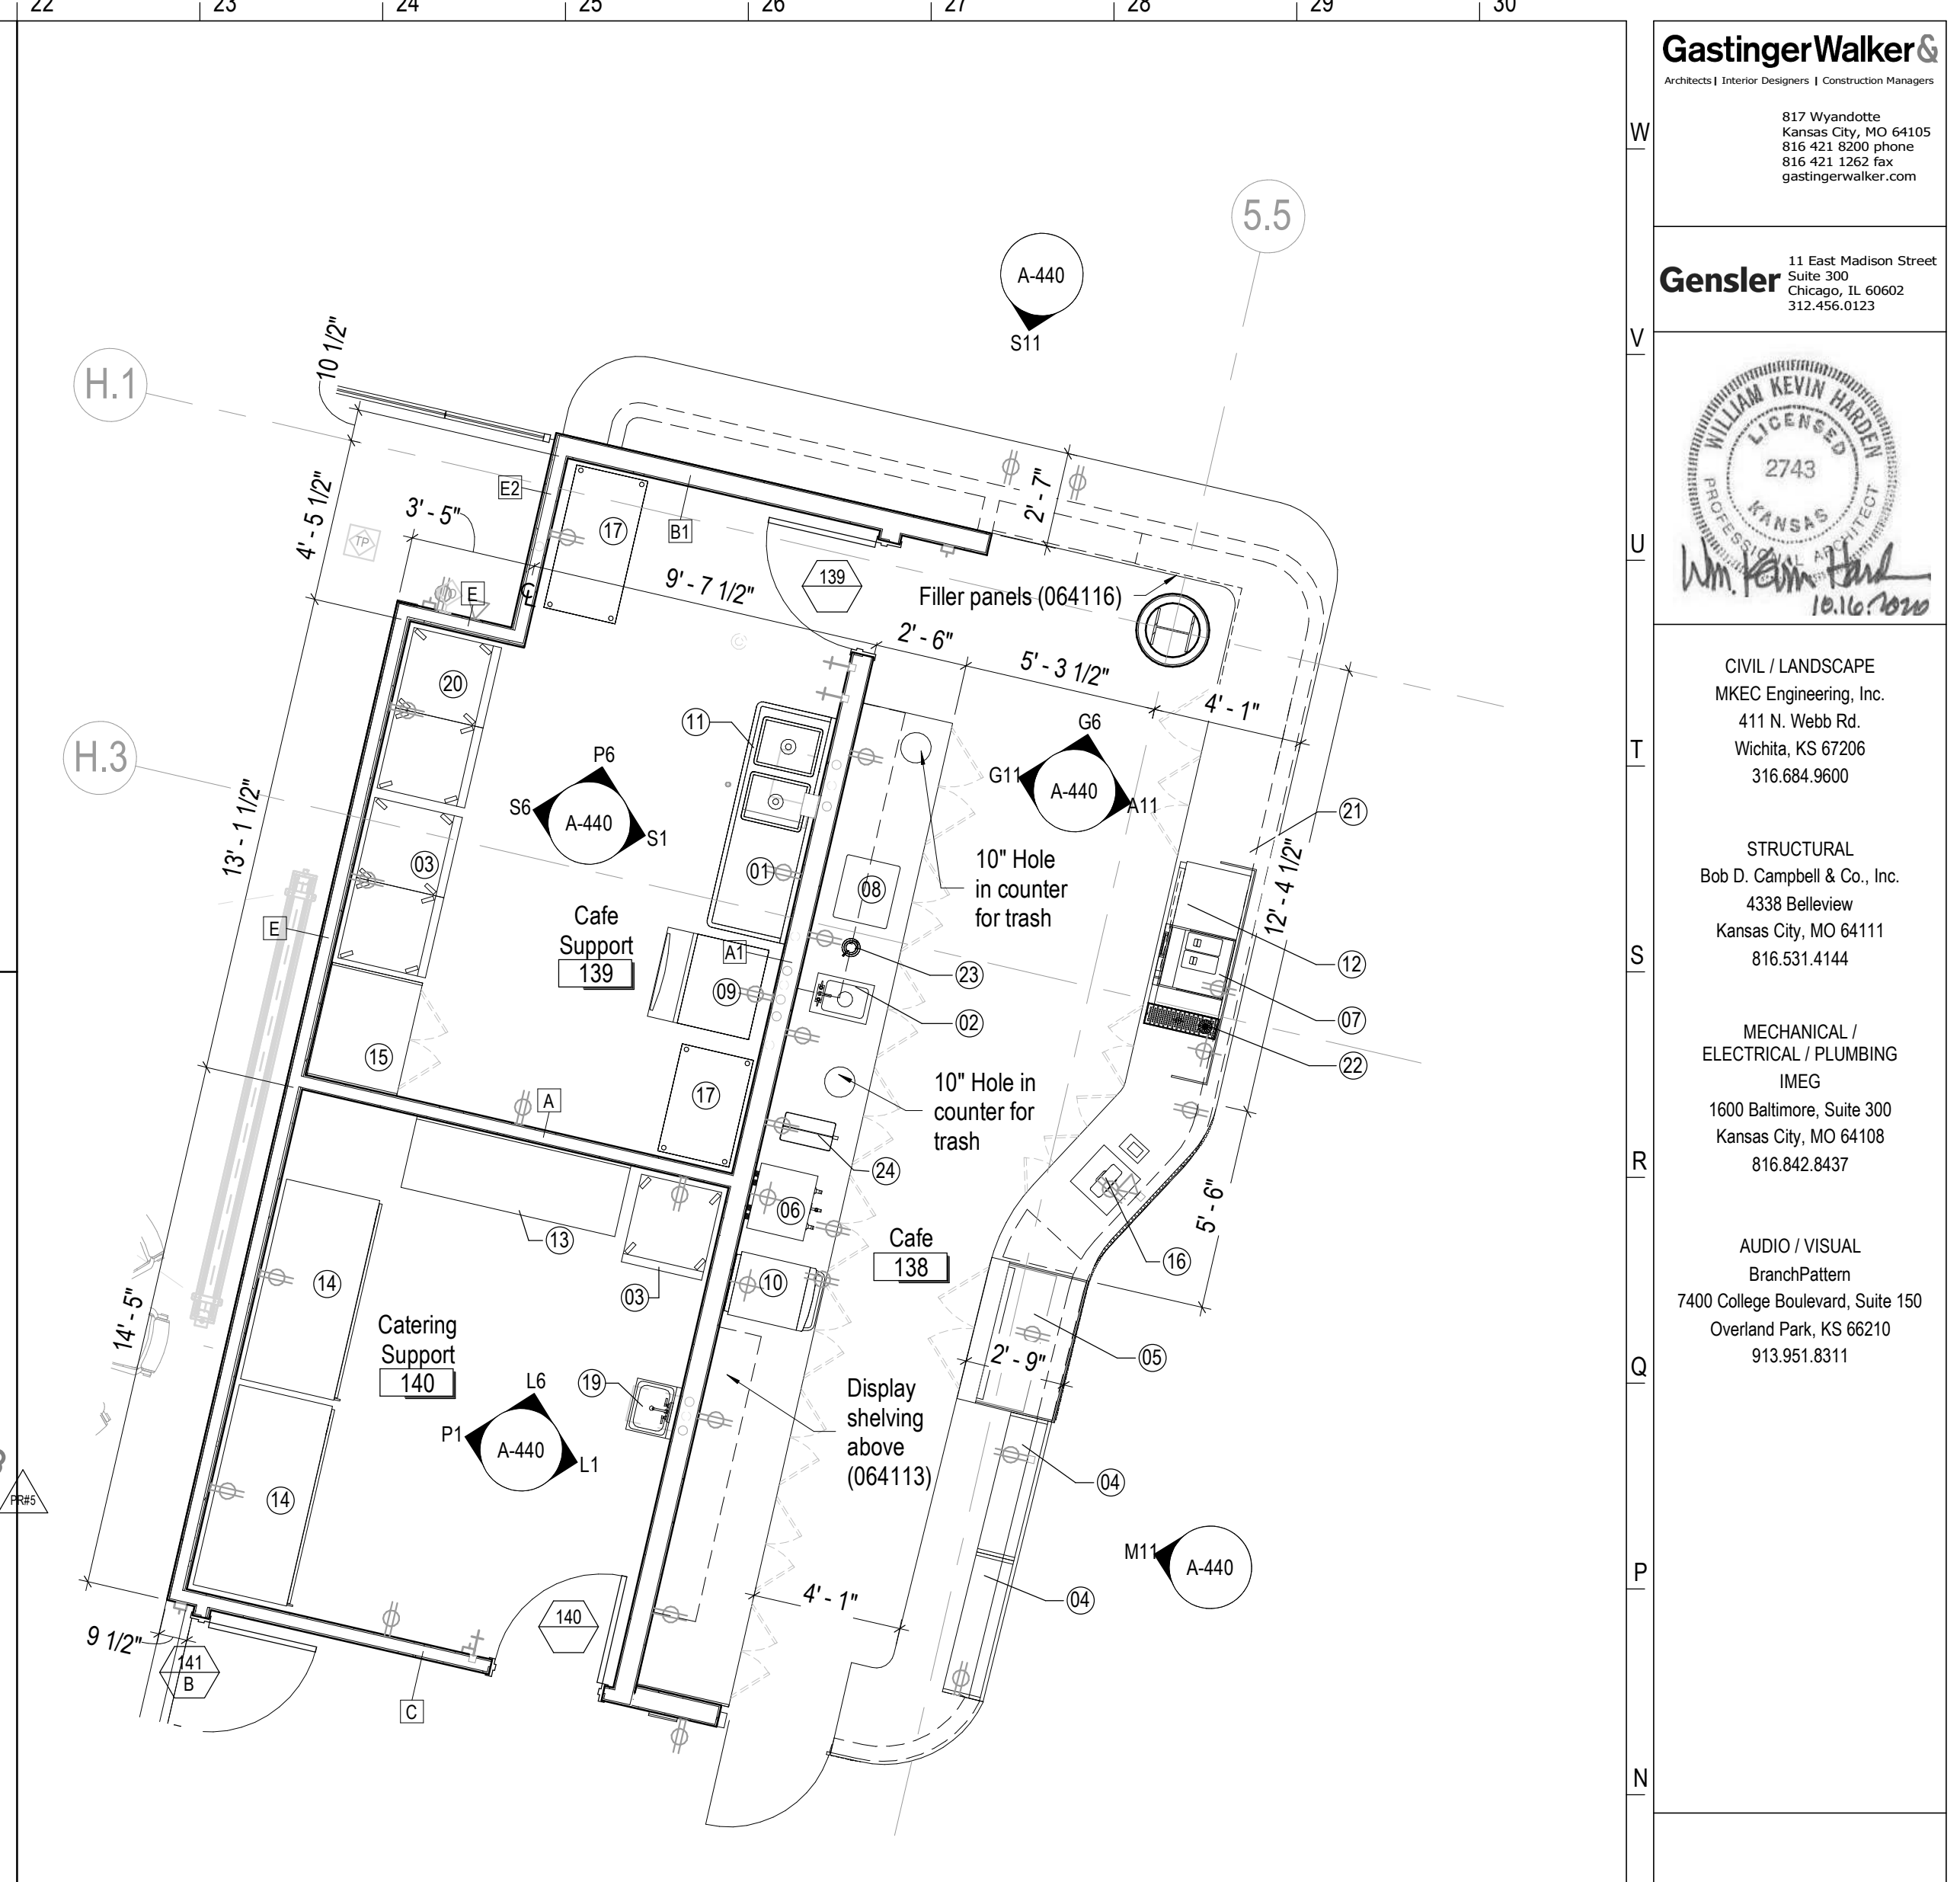

M22 Enlarged Plan - Cafe - First Floor
A-101B 1/4" = 1'-0"

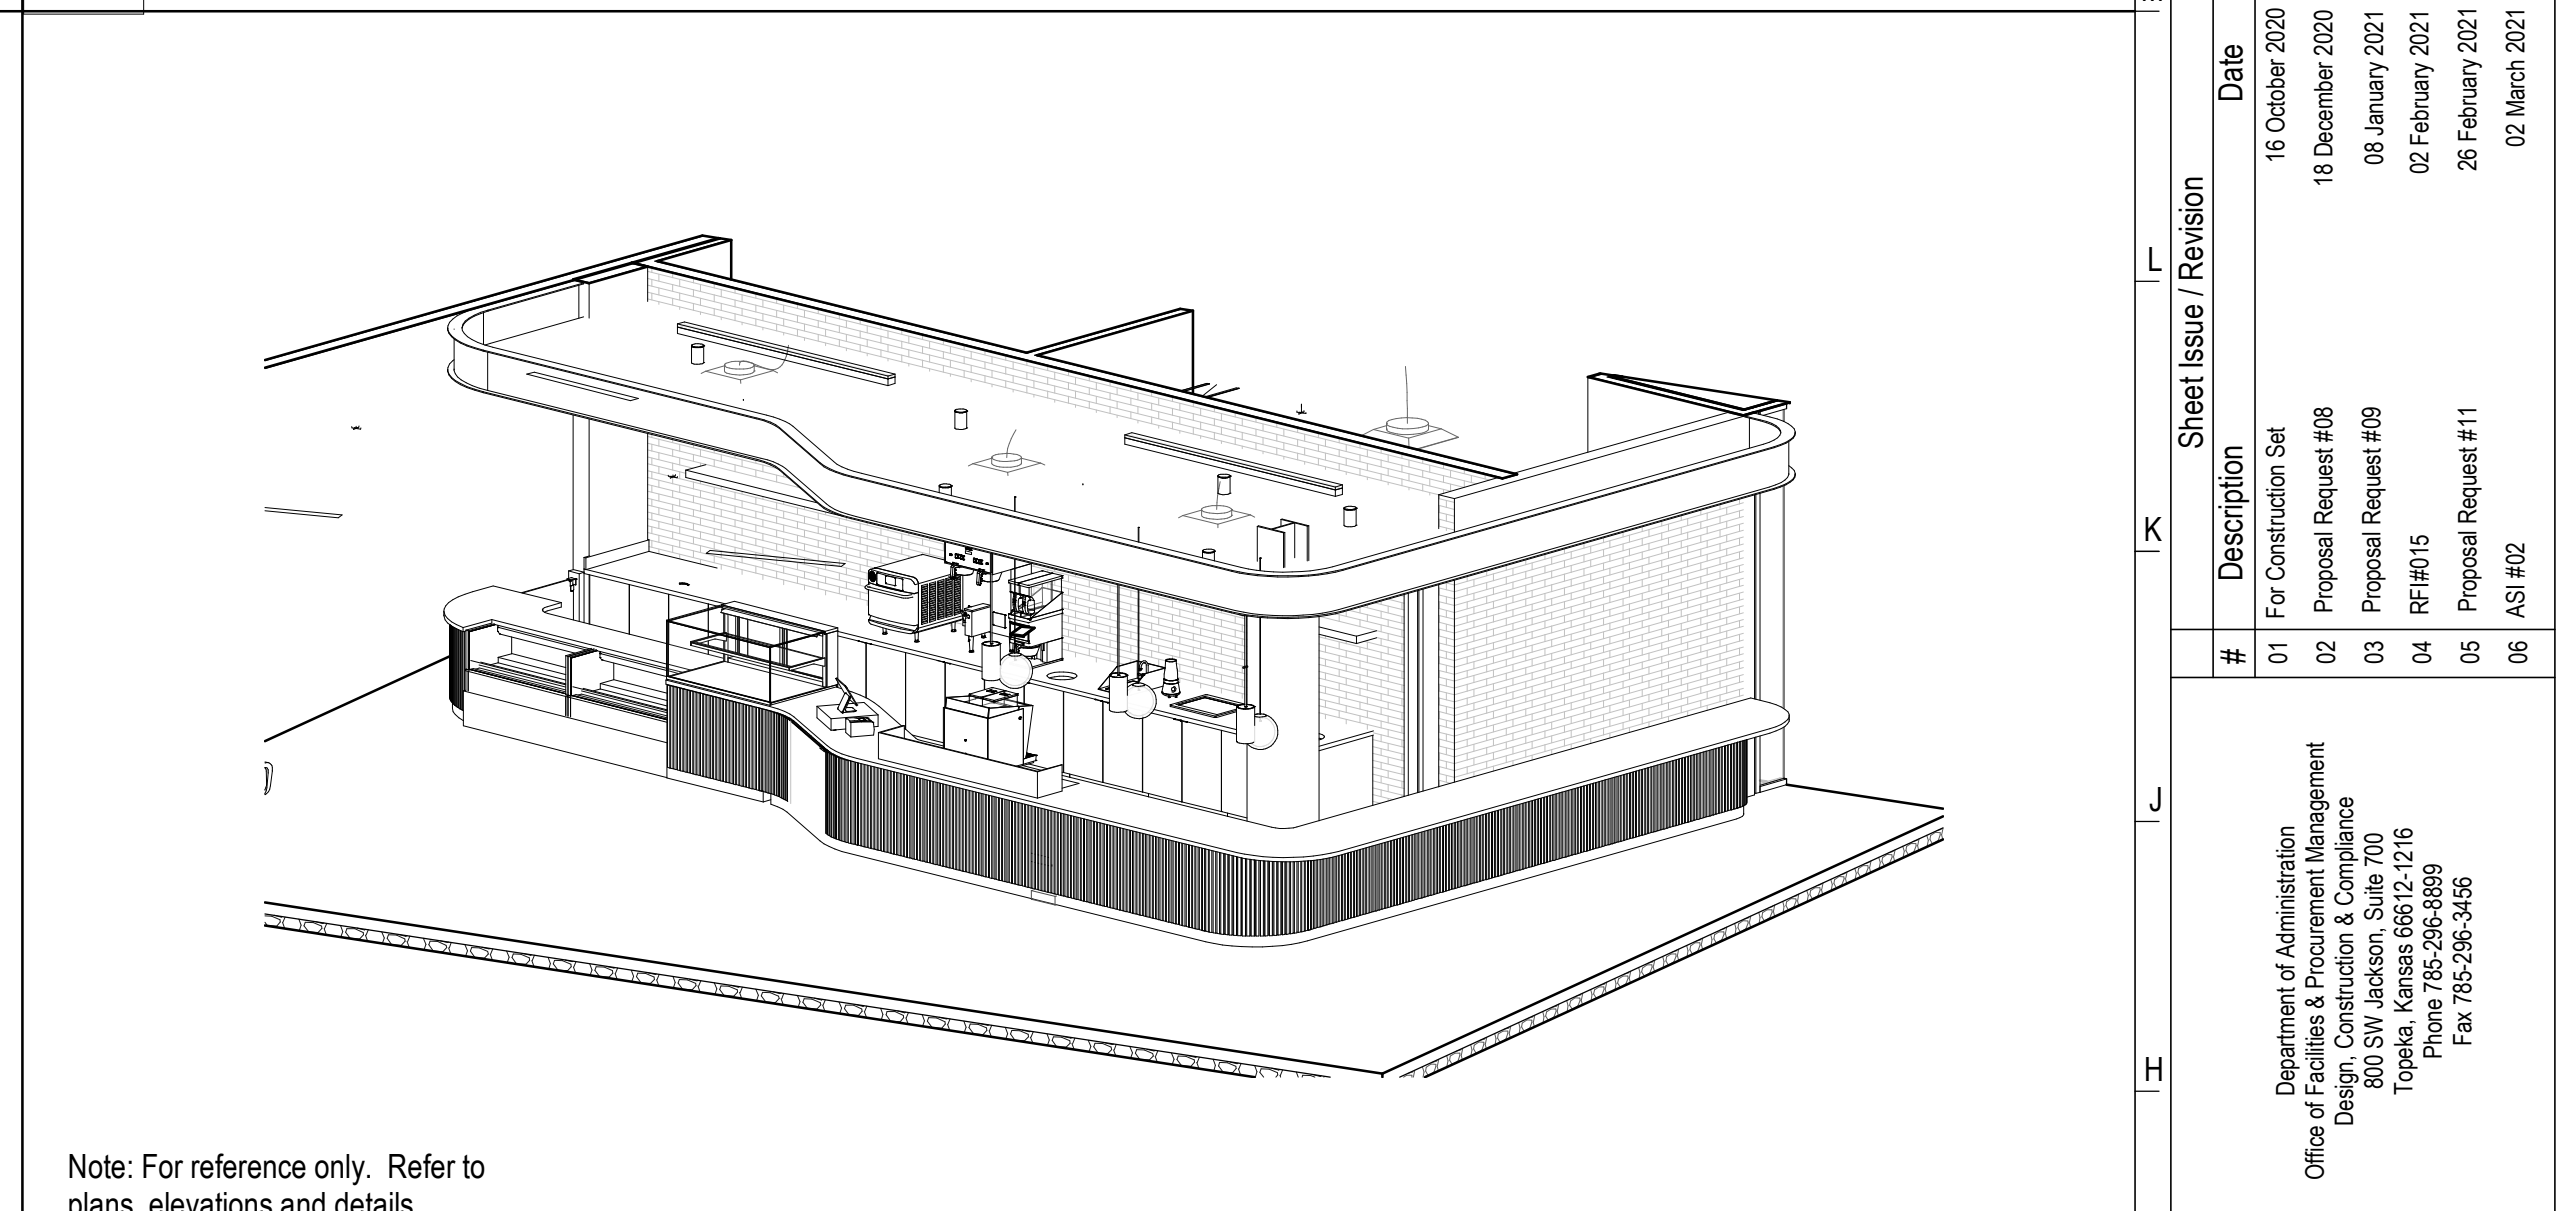

G22 Axonometric - Cafe
A-440 1/4" = 1'-0"

NOTE: Refer to Finish Plan for materials

D22 Millwork Detail at Cafe Cabinet
A-440 1/2" = 1'-0"

NOTE: Refer to Finish Plan for materials

A22 Millwork Detail at Cafe Cabinet
A-440 1/2" = 1'-0"

Cafe / Catering Equipment

- 01 Undercounter Dishwasher (OF/OI)
- 02 Drop-In Hand Sink, Reference Plumbing (CF/CI)
- 03 Refrigerator (2) (OF/OI)
- 04 Refrigerated Case, with Locking Security Cover (2) (OF/CI)
- 05 Pastry Case (OF/OI)
- 06 Coffee Brewer (OF/OI)
- 07 Espresso Maker (OF/OI)
- 08 Drop-In Ice Bin (CF/CI)
- 09 Ice Machine (OF/OI)
- 10 Ventless Oven (OF/OI)
- 11 2-Compartment Sink, Reference Plumbing (CF/CI)
- 12 Undercounter Refrigerator (OF/OI)
- 13 Stainless Work Table (OF/OI)
- 14 Heated Cabinet (2) (OF/OI)
- 15 Safe (OF/OI)
- 16 P.O.S. System (OF/OI)
- 17 Storage Shelving Unit (3, Width Varies) (OF/OI)
- 18 Microwave (2) (OF/OI)
- 19 Wall-Hung Hand Sink, Reference Plumbing (CF/CI)
- 20 Freezer (OF/OI)
- 21 Water Filtration System (OF/OI)
- 22 Pitcher Spray Rinser (CF/CI)
- 23 Smoothie Blender (OF/OI)
- 24 Coffee Grinder (OF/OI)

Notes:
1. Verify all equipment with Owner and Architect prior to installation of electrical and plumbing.
2. Coordinate millwork with all equipment.
3. All equipment is OF/OI unless otherwise noted. Sinks are contractor furnished and installed.

GastingerWalker
Architect (Owner Designer) / Construction Manager
817 Wyandotte
Kansas City, MO 64105
816.451.8200 phone
816.451.1362 fax
gastingerwalker.com

Gensler
111 East Madison Street
Suite 205
Chicago, IL 60602
312.456.0123

CIVIL / LANDSCAPE
MKEC Engineering, Inc.
411 N. Webb Rd.
Wichita, KS 67206
316.684.9600

STRUCTURAL
Bob D. Campbell & Co., Inc.
4338 Bellevue
Kansas City, MO 64111
816.531.4144

MECHANICAL / ELECTRICAL / PLUMBING
IMEC
1600 Baltimore, Suite 300
Kansas City, MO 64108
816.842.8437

AUDIO / VISUAL
Branch/Patten
7400 College Boulevard, Suite 150
Overland Park, KS 66210
913.951.8311

WSU Project #A-013842

#	Description	Date
01	Fd Construction Set	16 October 2020
02	Proposal Request #08	18 December 2020
03	Proposal Request #09	08 January 2021
04	RF#015	02 February 2021
05	Proposal Request #11	28 February 2021
06	AS #02	02 March 2021

Department of Administration
Office of Facilities & Procurement Management
300 SW Jackson, Suite 300
Topeka, Kansas 66612-1216
Phone: 785-296-3458
Fax: 785-296-3458

Wichita State University
WOOLSEY HALL
home of W. Frank Barton School of Business
1616 Fairmount Street, Wichita, Kansas 67260
BUILDING NUMBER #1500-0092
State of Kansas #A-013842

DATE: 16 October 2020

Drawn By: T
Checked By: DN

Plan, Elevations and Details - Cafe

A-013842

A-440

For Construction Set

GNW Project Number: 2019.490
© Copyright 2020

REVISION -